


4 MARCH 2016
 12 APRIL 2016
 18 JULY 2016
 27 JULY 2016
 8 AUGUST 2016

REVISIONS

DESIGN CONTRACTOR IS RESPONSIBLE FOR CHECKING ALL DIMENSIONS AND CONDITIONS OF ALL MATERIALS AND FINISHES SHALL BE THE RESPONSIBILITY OF THE CONTRACTOR. THE ARCHITECT IS NOT RESPONSIBLE FOR VERIFYING THE ACCURACY OF ANY INFORMATION PROVIDED BY THE CLIENT OR ANY OTHER PERSONS. THE ARCHITECT'S RESPONSIBILITY IS LIMITED TO THE DESIGN AND DRAWING BALANCE CODES OF COMPLIANCE WITH ALL APPLICABLE REGULATIONS AND ORDINANCES. THE ARCHITECT'S RESPONSIBILITY DOES NOT EXTEND TO THE START OF CONSTRUCTION OR TO THE COMPLETION OF THE PROJECT. 

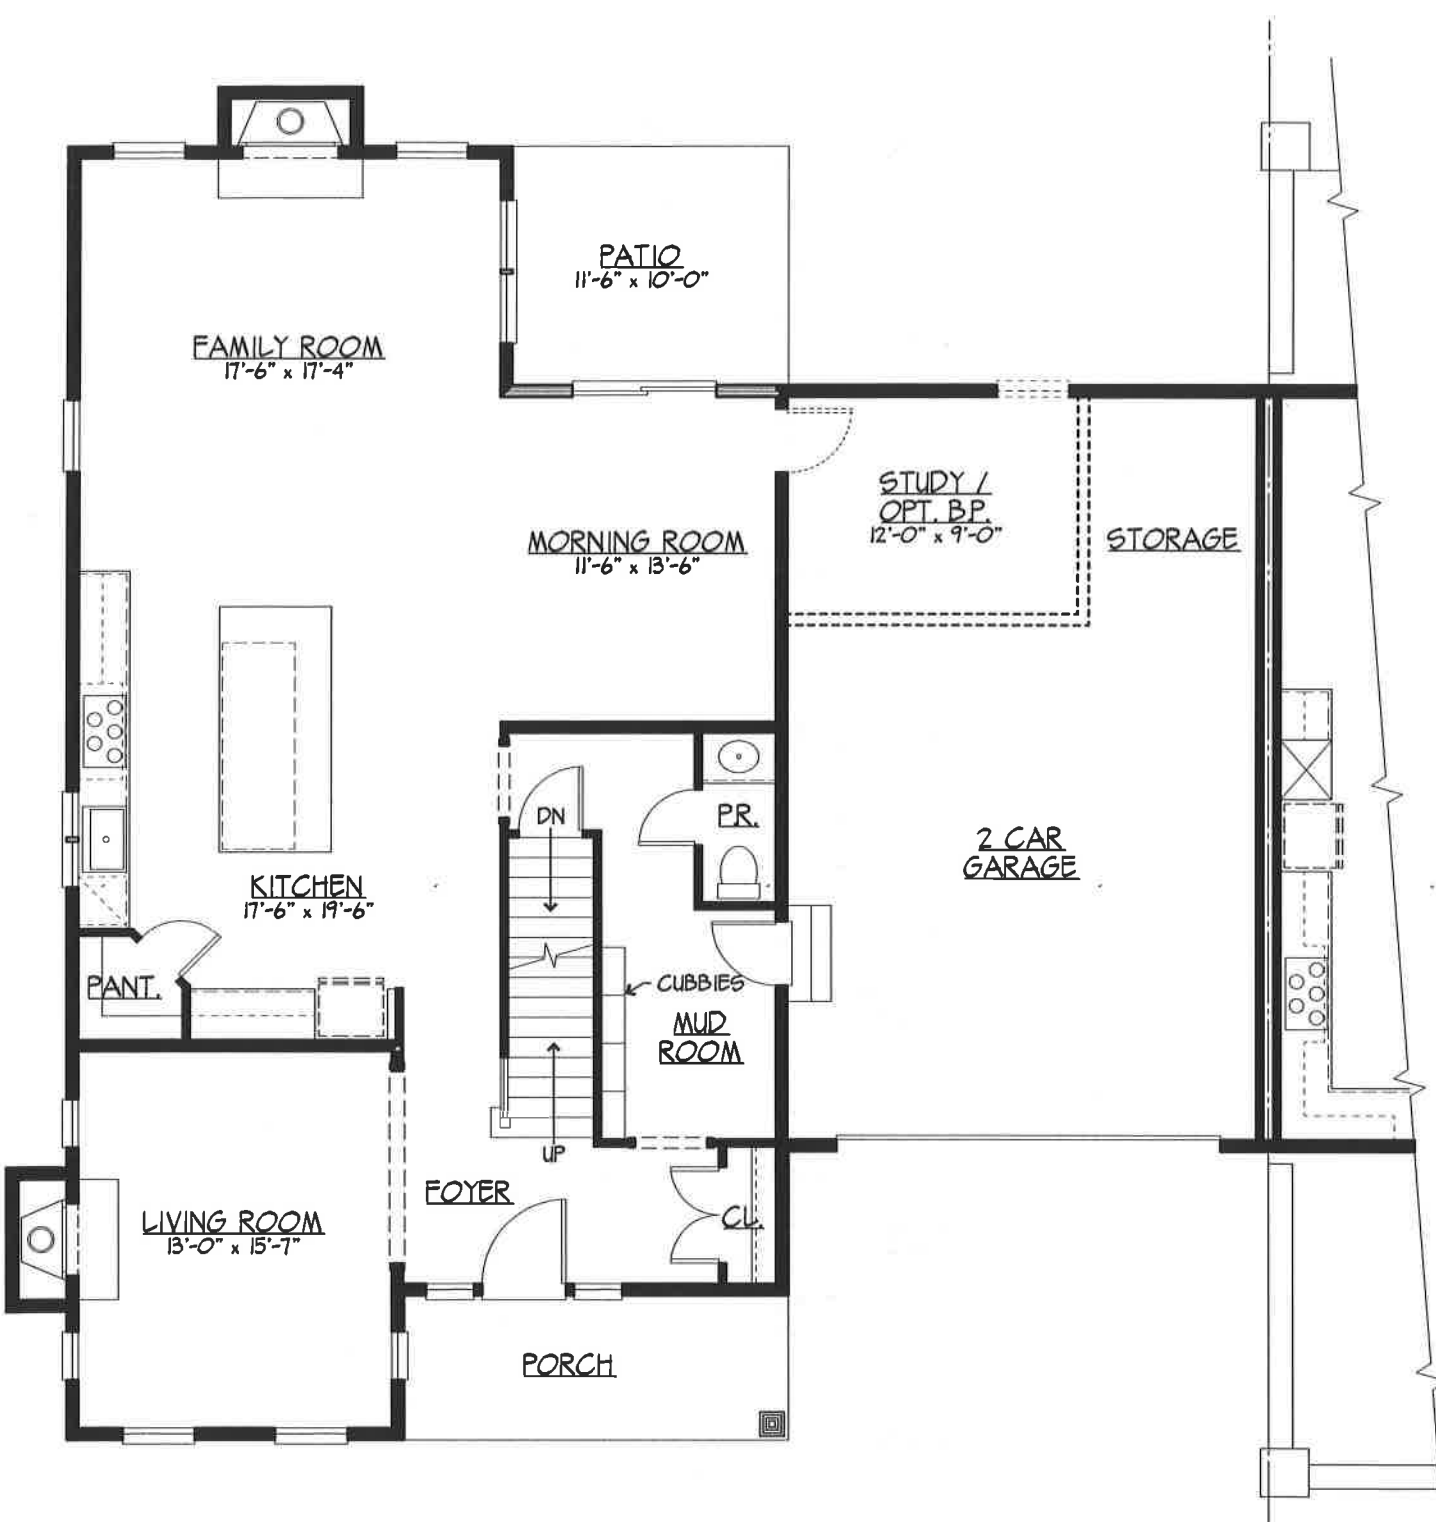

FIRST FLOOR PLAN - KNOX
 1,409 SQ. FT.



OPTIONAL FIRST FLOOR PLAN - KNOX
 1,409 SQ. FT.

THE CARRIAGE HOMES
 AT KNOX FARM
 KNOX MODEL
 718 SUSSEX ROAD
 WYNEWOOD, PA
 LOWER MERION TWP.

MCINTYRE & CAPRON & ASSOCIATES, P.C.
 ARCHITECTS • LAND PLANNERS
 41 LEOPARD RD. PAOLI, PA 18201
 PHONE 610-647-1217 FAX 610-647-3083

SCALE
 1/4" = 1'-0"
 TITLE
 PRESENTATION
 FIRST FLOOR PLAN


COMM. NO.
 16002
 ISSUE DATE
 29 FEBRUARY 2016

DRAWING NO.
 P-1
 9 XX


4 MARCH 2016
 12 APRIL 2016
 18 JULY 2016
 27 JULY 2016
 8 AUGUST 2016

REVISIONS

GENERAL CONTRACTOR IS RESPONSIBLE FOR CHECKING ALL DIMENSIONS AND CONDITIONS OF THE SITE AND FOR OBTAINING ALL NECESSARY PERMITS AND APPROVALS. THE ARCHITECT'S RESPONSIBILITY IS LIMITED TO THE DESIGN AND CONSTRUCTION OF THE BUILDING AS SHOWN ON THESE DRAWINGS. THE ARCHITECT SHALL NOT BE RESPONSIBLE FOR ANY DELAYS OR COST INCREASES DUE TO CHANGES OR OMISSIONS BY THE GENERAL CONTRACTOR OR OTHER AGENCIES. THE ARCHITECT SHALL NOT BE RESPONSIBLE FOR ANY INADEQUACIES OF THE CONTRACTOR'S WORK OR FOR ANY INADEQUACIES OF THE MATERIALS OR WORKMANSHIP. THE ARCHITECT SHALL NOT BE RESPONSIBLE FOR ANY INADEQUACIES OF THE DESIGN OR CONSTRUCTION OF THE BUILDING OR FOR ANY INADEQUACIES OF THE DESIGN OR CONSTRUCTION OF THE BUILDING OR FOR ANY INADEQUACIES OF THE DESIGN OR CONSTRUCTION OF THE BUILDING.

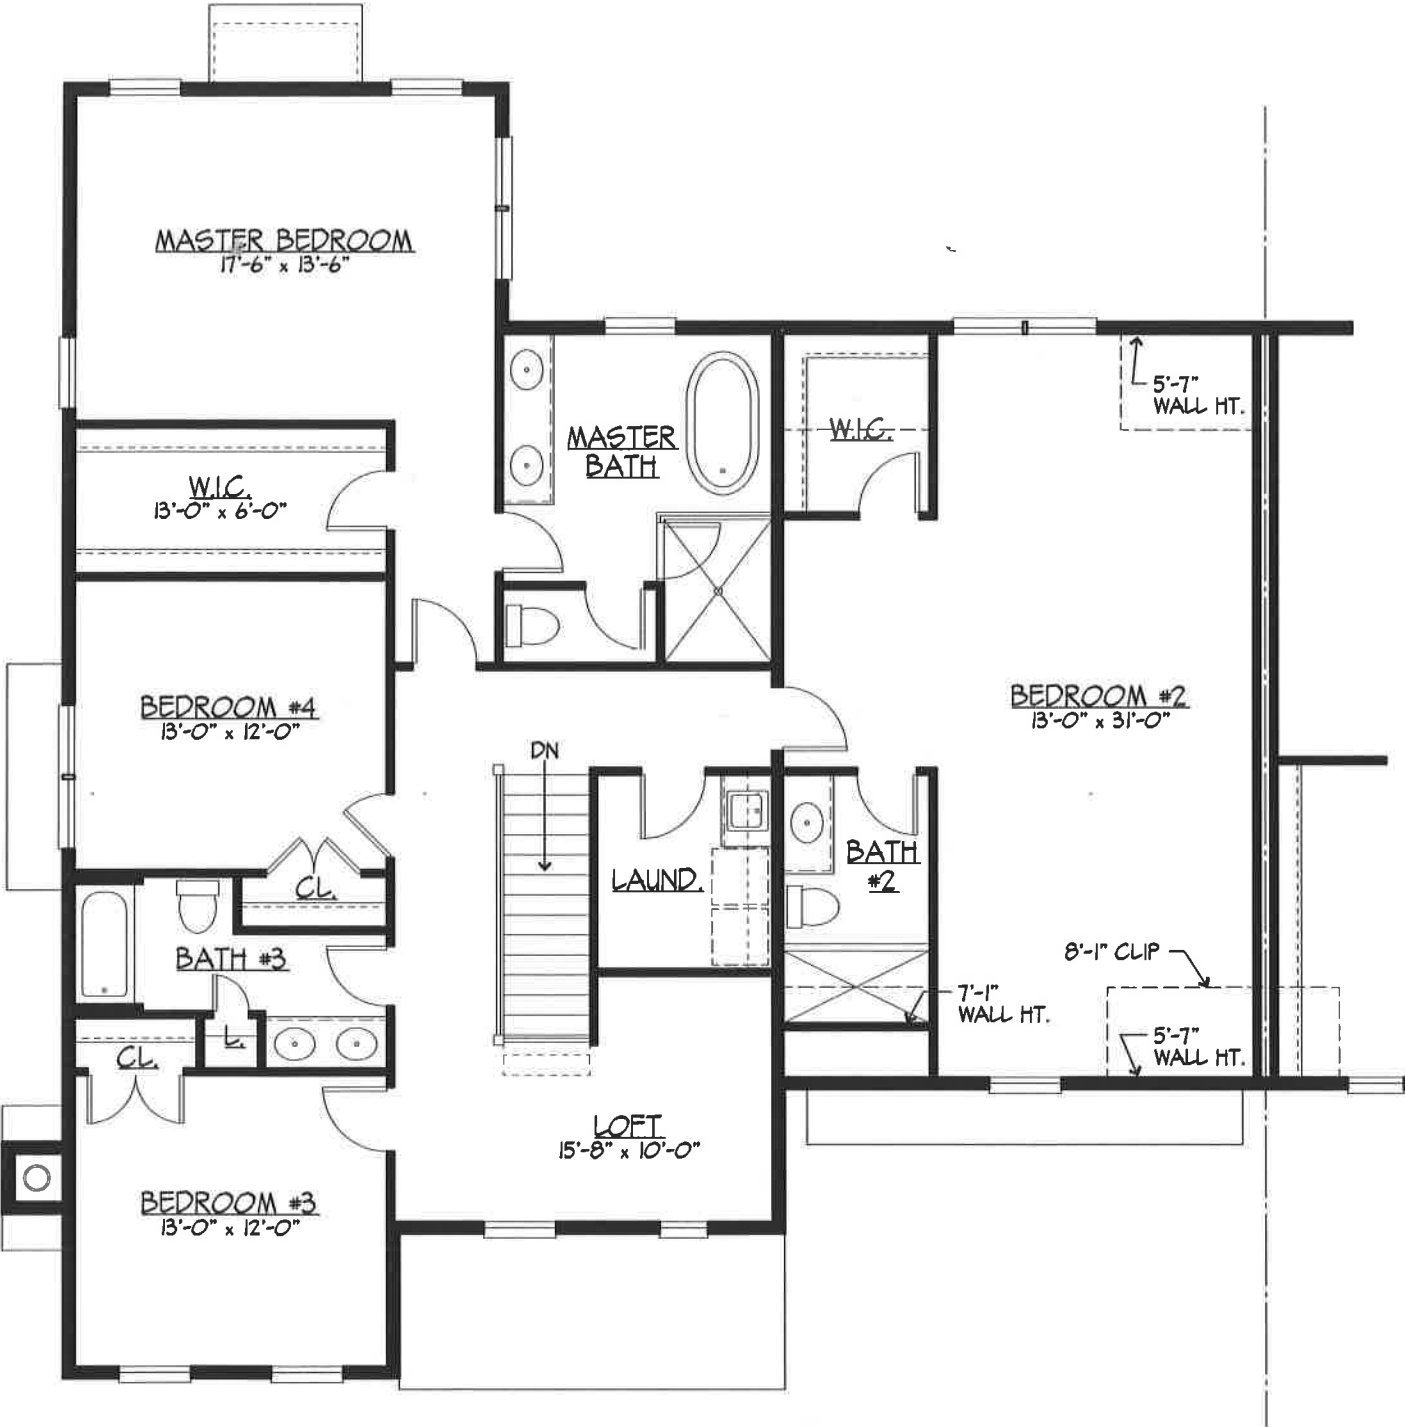

SECOND FLOOR PLAN - KNOX
 2,008 SQ. FT.

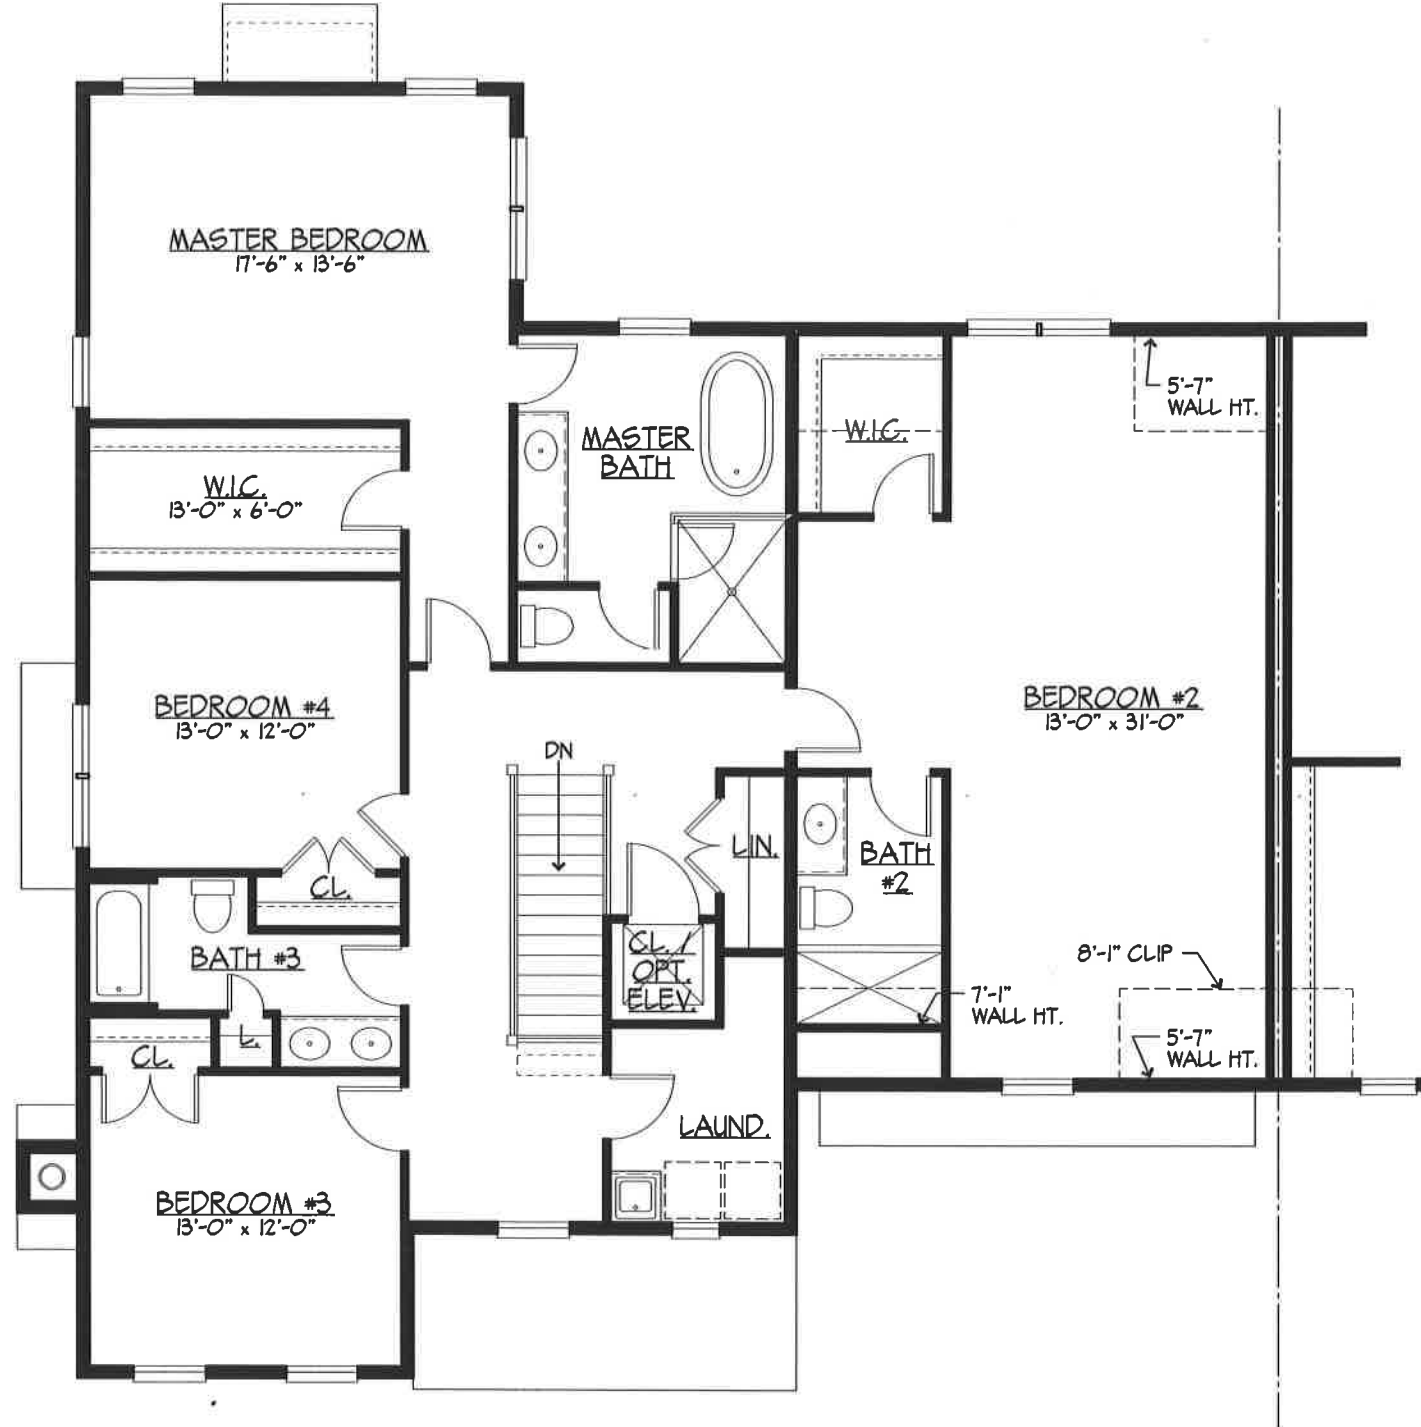

SECOND FLOOR PLAN - KNOX
 2,008 SQ. FT.


THE CARRIAGE HOMES
 AT KNOX FARM
 KNOX MODEL
 718 SUSSEX ROAD
 WINNEWOOD, PA
 LOWER MERION TWP.

McINTYRE CAPRON & ASSOCIATES, P.C.
 ARCHITECTS - LAND PLANNERS
 41 LEPARD RD. PAOLI, PA 18051
 PHONE 610-647-1217 FAX 610-647-3083


SCALE: 1/4" = 1'-0"
 TITLE: PRESENTATION SECOND FLOOR PLAN

EDM. NO. 16002
 ISSUE DATE 29 FEBRUARY 2016

DRAWING NO. P-2
 XX

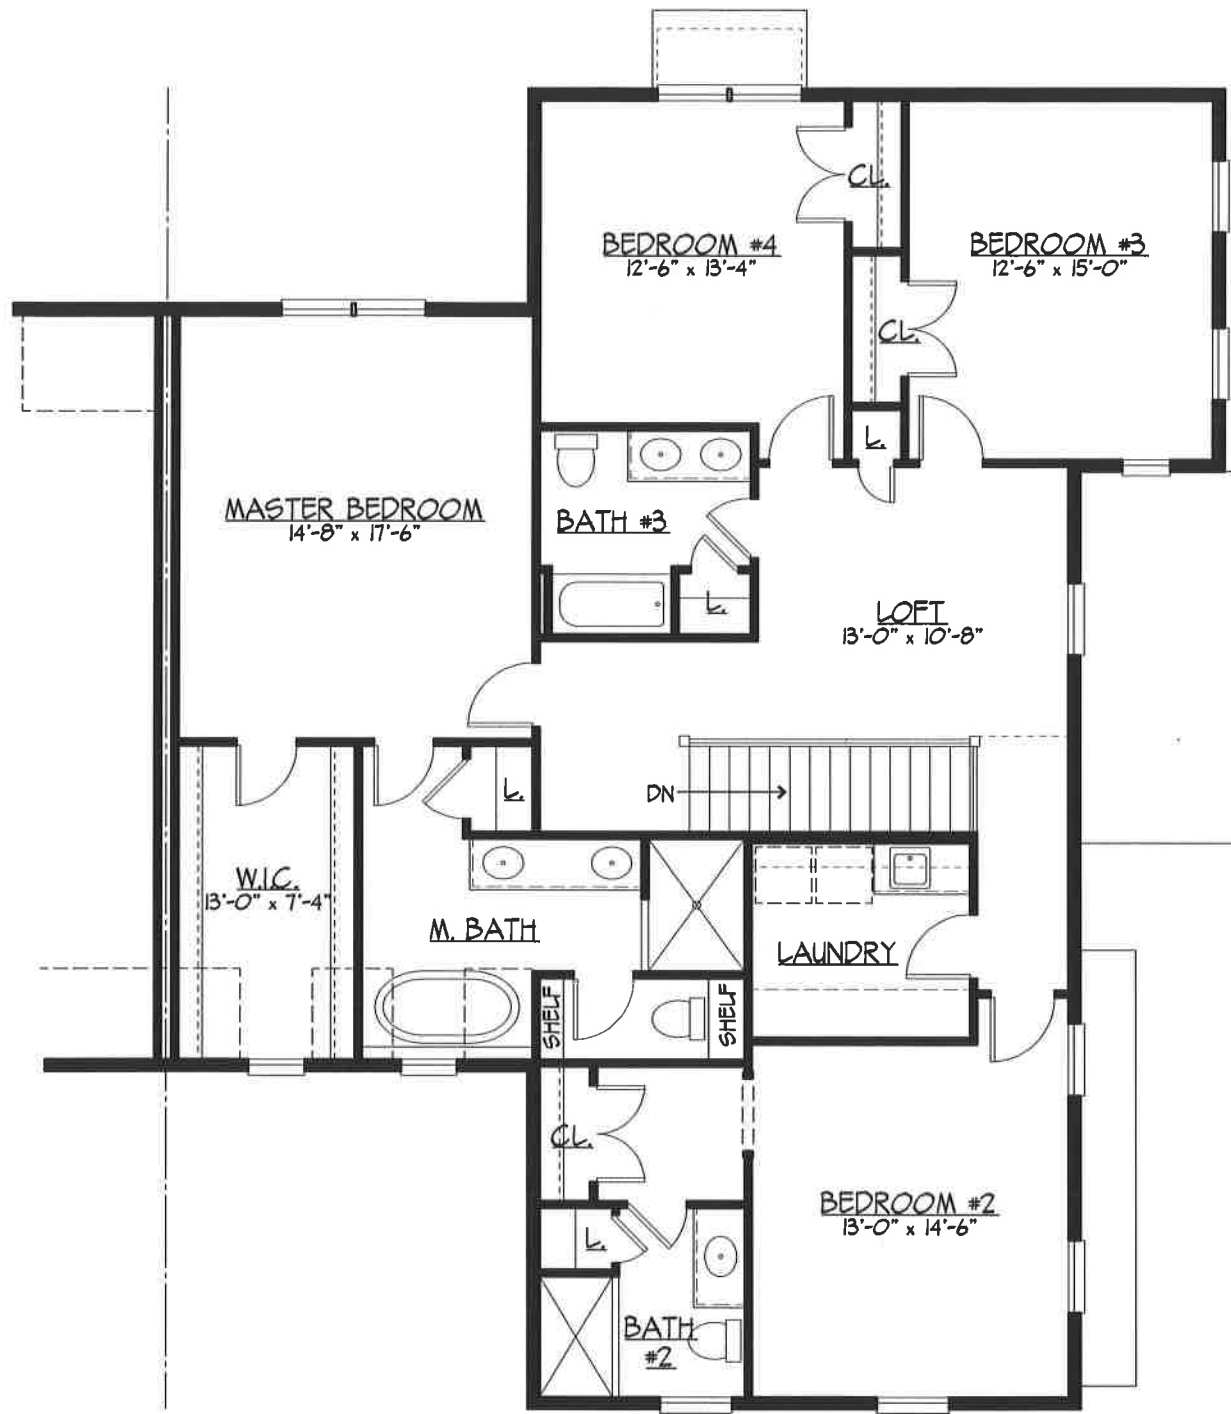

SECOND FLOOR PLAN - WINDSOR
1,790 SQ. FT.

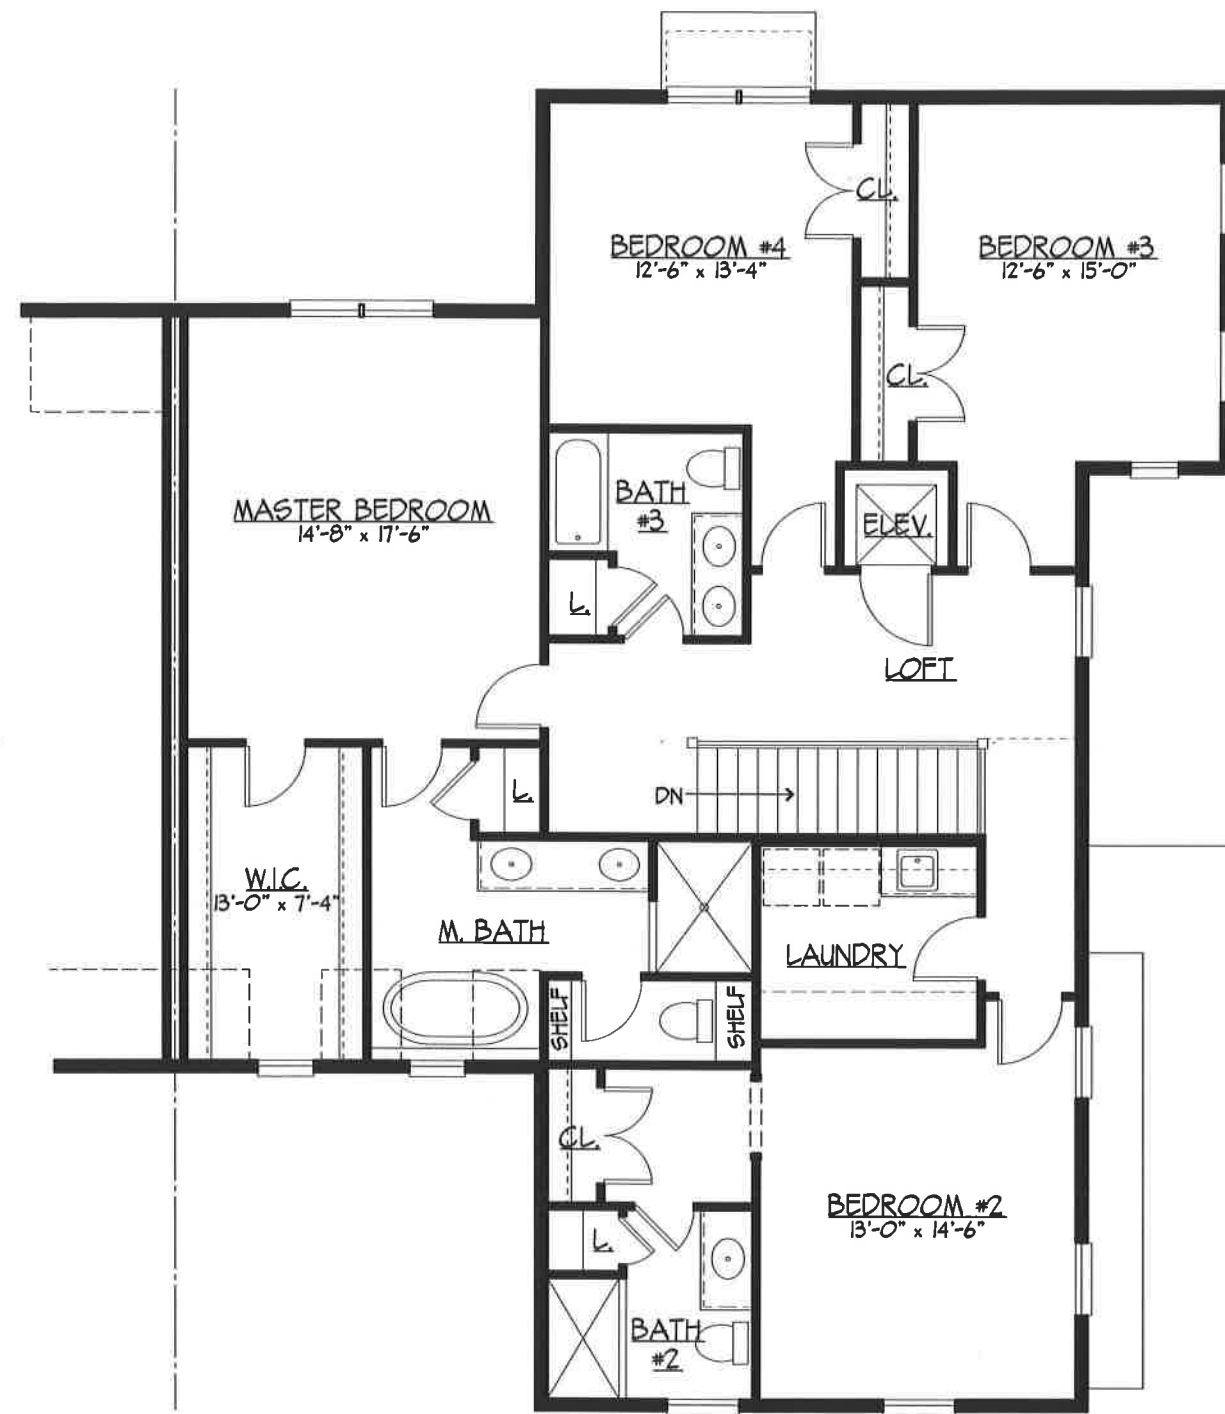

OPTIONAL SECOND FLOOR PLAN - WINDSOR
1,790 SQ. FT.

4 MARCH 2016
12 APRIL 2016
18 JULY 2016
27 JULY 2016
8 AUGUST 2016
2 SEPTEMBER 2016

REVISIONS

GENERAL CONTRACTOR IS RESPONSIBLE FOR CHECKING ALL DIMENSIONS AND MATERIALS AGAINST THE DRAWING TO BE BUILT. THE ARCHITECT'S RESPONSIBILITY IS LIMITED TO THE DESIGN AND CONSTRUCTION OF THE WORK SHOWN ON THESE DRAWINGS. THE CONTRACTOR SHALL CHECK WITH THE ARCHITECT FOR ANY CHANGES TO THE DRAWINGS BEFORE CONSTRUCTION BEGINS. THE ARCHITECT SHALL NOT BE RESPONSIBLE FOR ANY CHANGES TO THE DRAWINGS MADE BY THE CONTRACTOR OR ANY OTHER PERSONS. ALL OTHER DIMENSIONS SHALL BE AS SHOWN ON THE DRAWINGS. IF ANY OTHER DIMENSIONS ARE SHOWN ON THE DRAWINGS, THE ARCHITECT SHALL BE CONTACTED FOR CLARIFICATION.

THE VILLAGES AT
KNOX FARM
WINDSOR MODEL
718 SUSSEX ROAD
WYNNWOOD, PA
LOWER MERION TWP.

McINTYRE & CAPRON & ASSOCIATES, P.C.
ARCHITECTS • LAND PLANNERS
41 LEOPARD RD. PAOLI, PA 19201
PHONE 610-647-1217 FAX 610-647-3083

SCALE
1/4" = 1'-0"
TITLE
PRESENTATION
SECOND FLOOR PLAN

COMM. NO.
16002
ISSUE DATE
29 FEBRUARY 2016

DRAWING NO.
P-2
XX